


B NORTHEAST SECTION

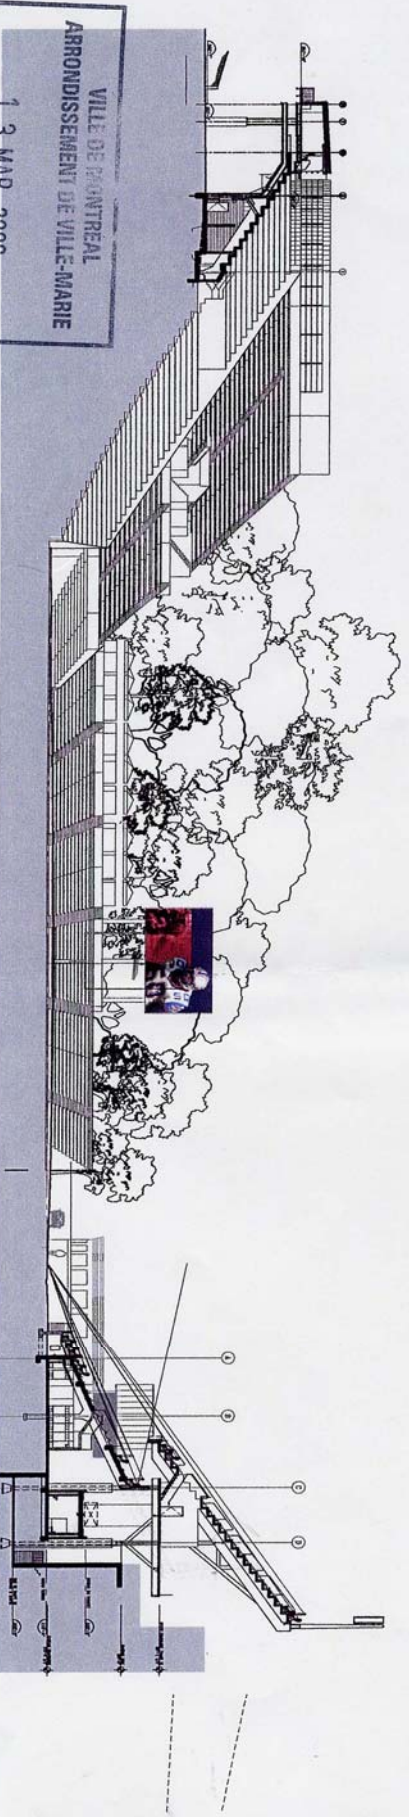

A NORTH-SOUTH SECTION ELEVATION

VILLE DE MONTRÉAL
ARRONDISSEMENT DE VILLE-MARIE
13 MAR. 2006
DIRECTION AMÉNAGEMENT URBAIN
SERVICES AUX ENTREPRISES
DIVISION URBANISME

Annexe B

NO.	DATE	DESCRIPTION

SCHEMATIC DESIGN DOCUMENTS

HOK
PARTNERSHIP • VIBRA!
















VILLE DE MONTRÉAL
ARRONDISSEMENT DE VILLE-MARIE
13 MAR. 2006
DIRECTION AMÉNAGEMENT URBAIN
ET SERVICES AUX ENTREPRISES
DIVISION URBANISME

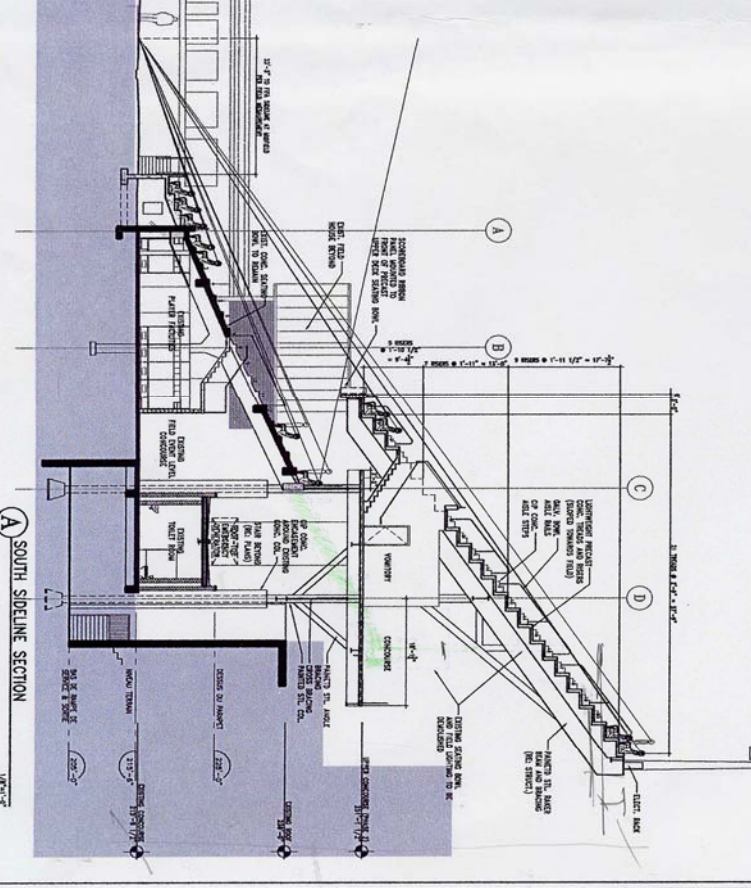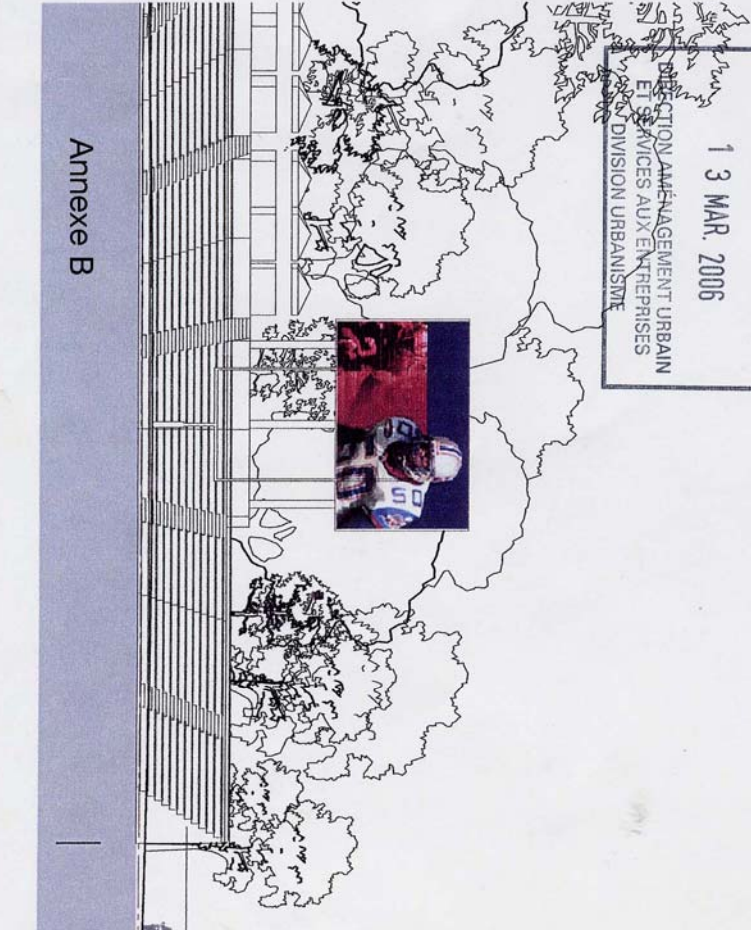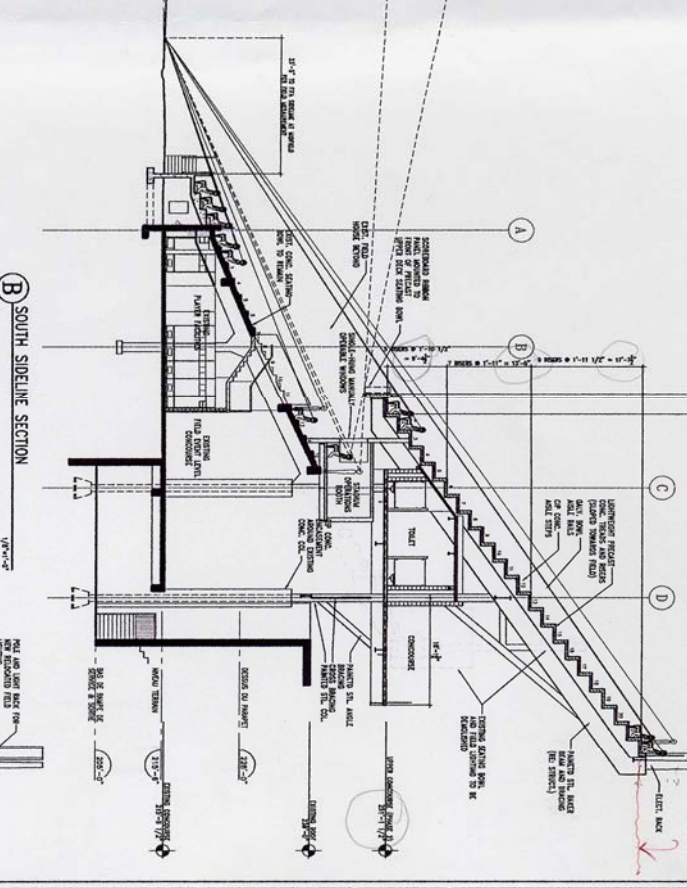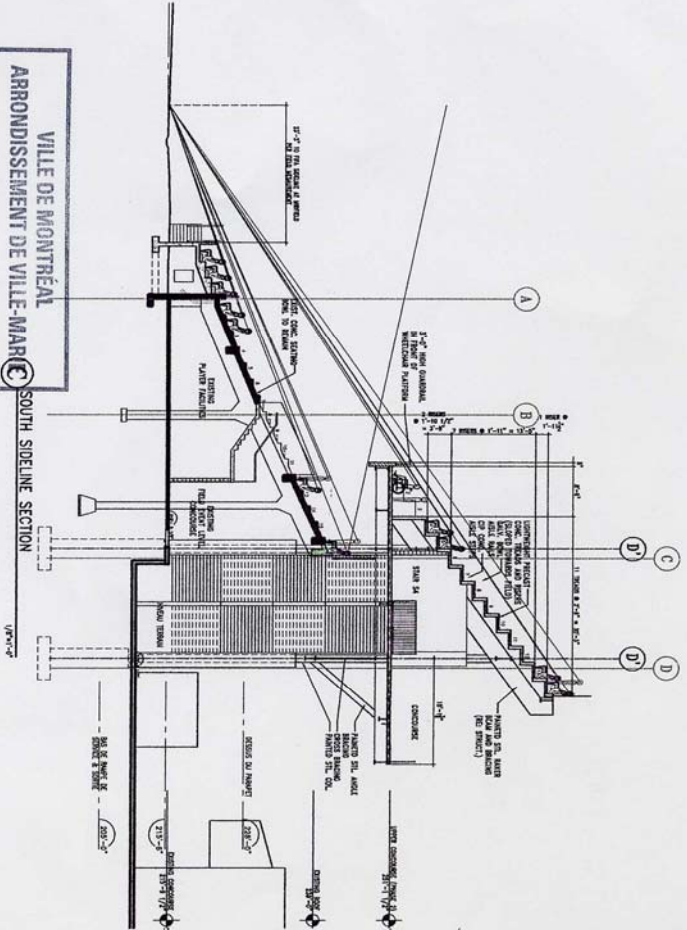


---	---	---	--

Handwritten notes: "E" and "P1045" with a red arrow pointing to a specific area on the plan.

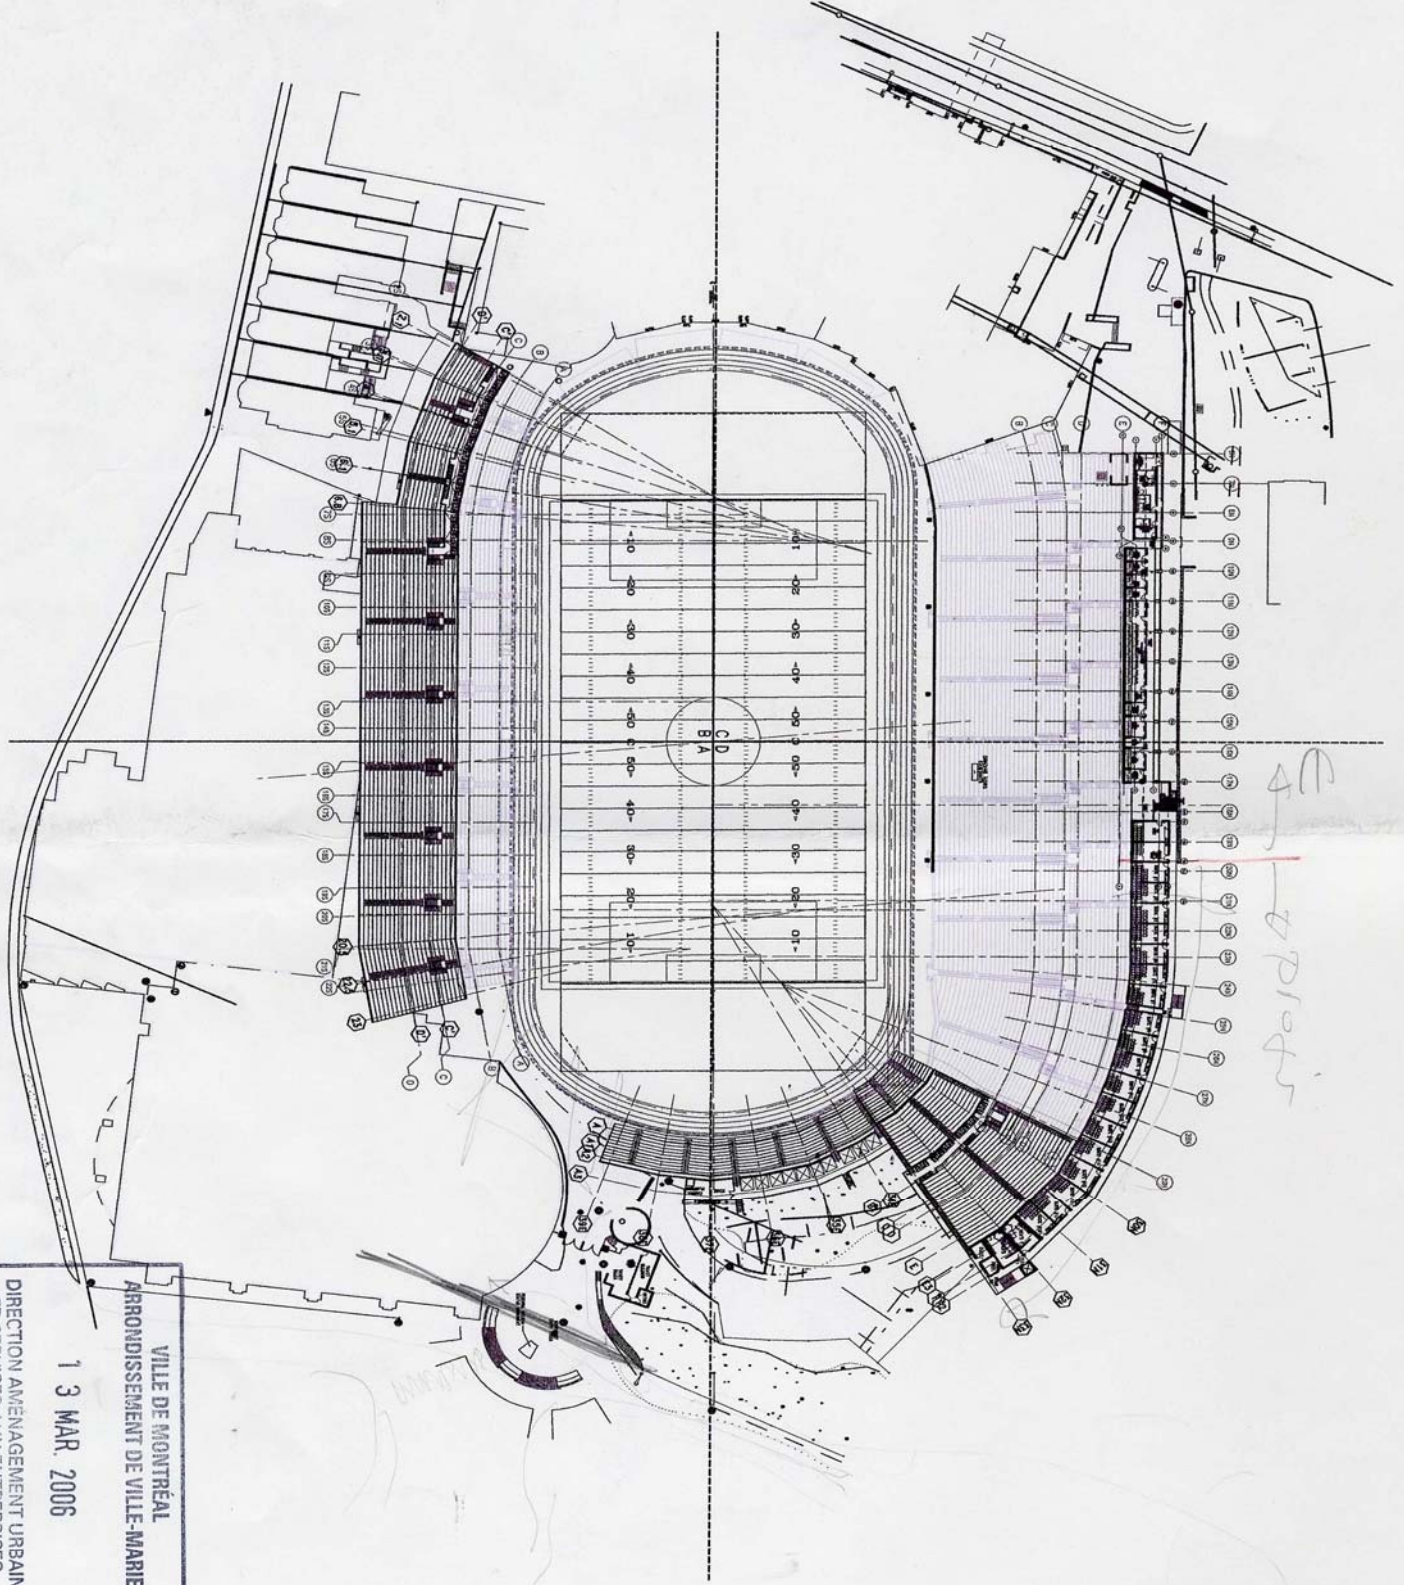

VILLE DE MONTRÉAL
ARRONDISSEMENT DE VILLE-MARIE
1 3 MAR. 2006
DIRECTION AMÉNAGEMENT URBAIN
ET SERVICES AUX ENTREPRISES
DIVISION URBANISME

DATE	REVISEUR

SCHEMATIC DESIGN DOCUMENTS










