


NOTE : DIMENSIONS APPROXIMATIVES

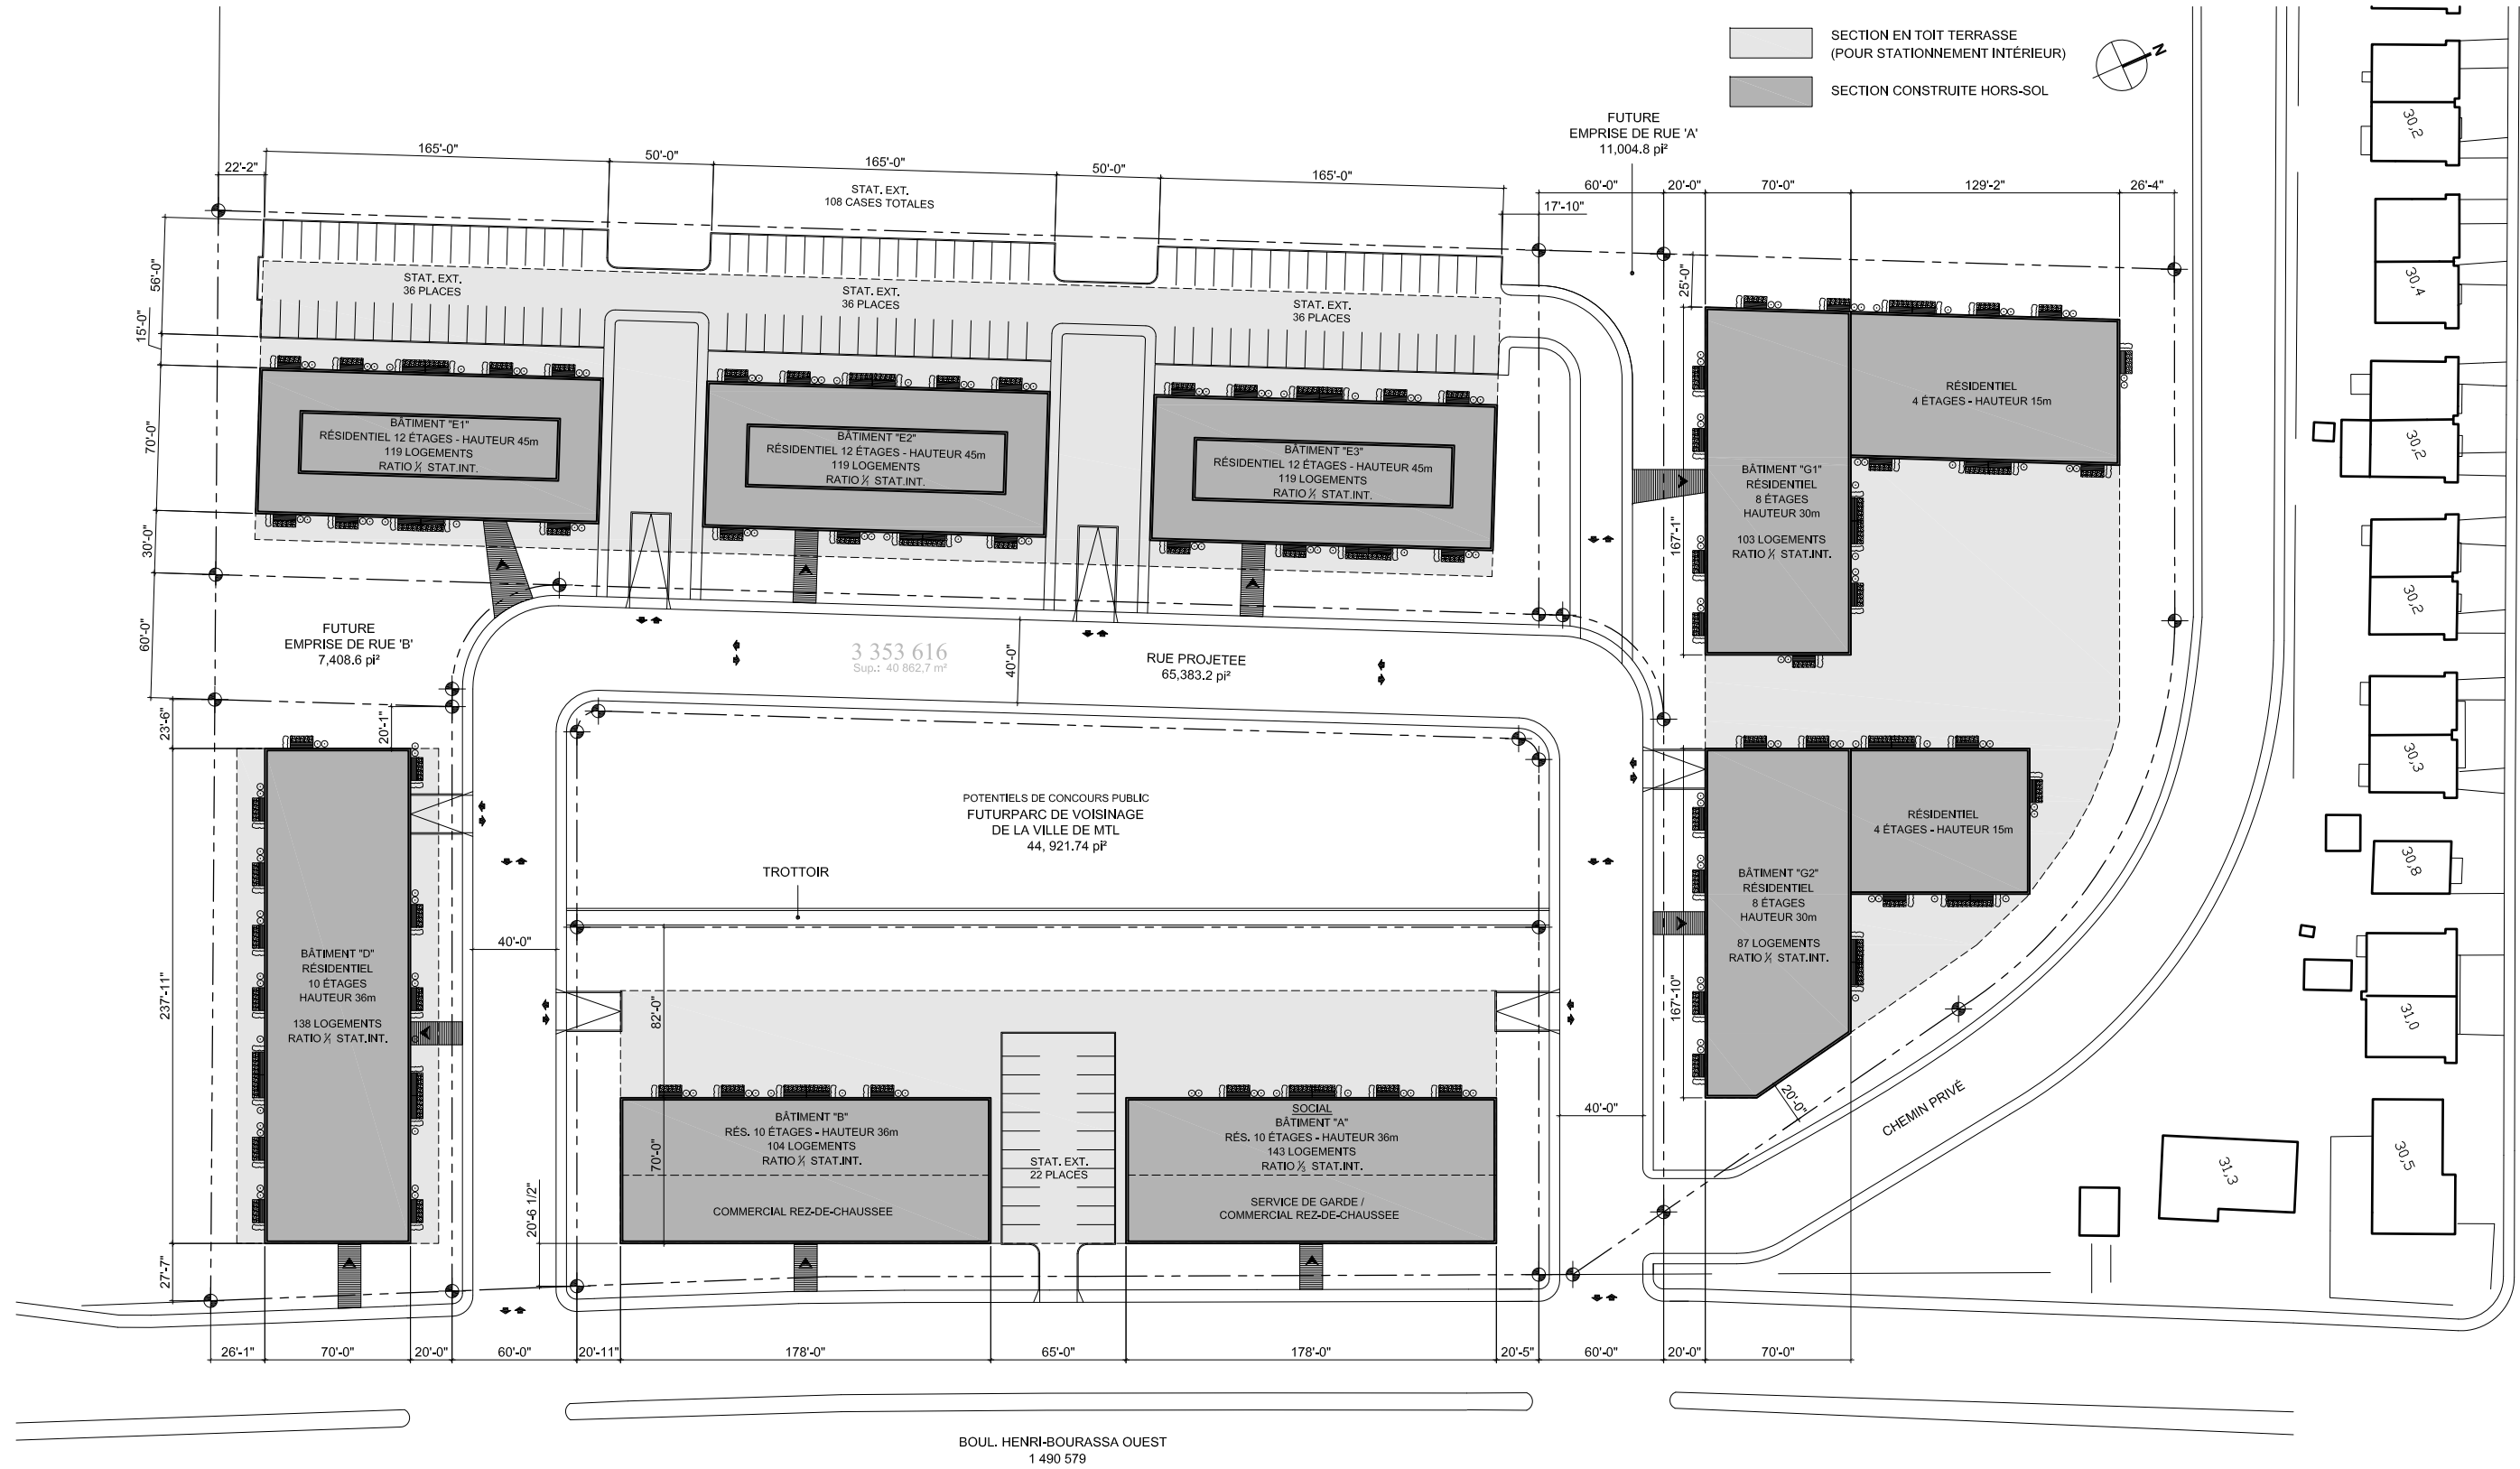

12-02-28

PROJET RESIDENTIEL - BOUL. HENRI-BOURASSA

CAMPANELLA & ASSOCIÉS
 architecture + design

2494 Boul. Henri-Bourassa EST #202, Montreal, Qc H2B 1T9
 T 514 383-1886 F 514 383-5477
 www.campanella.ca | info@campanella.ca